



REGIONAL TRANSPORT RESEARCH & EDUCATION CENTRE KUMASI (TRECK)

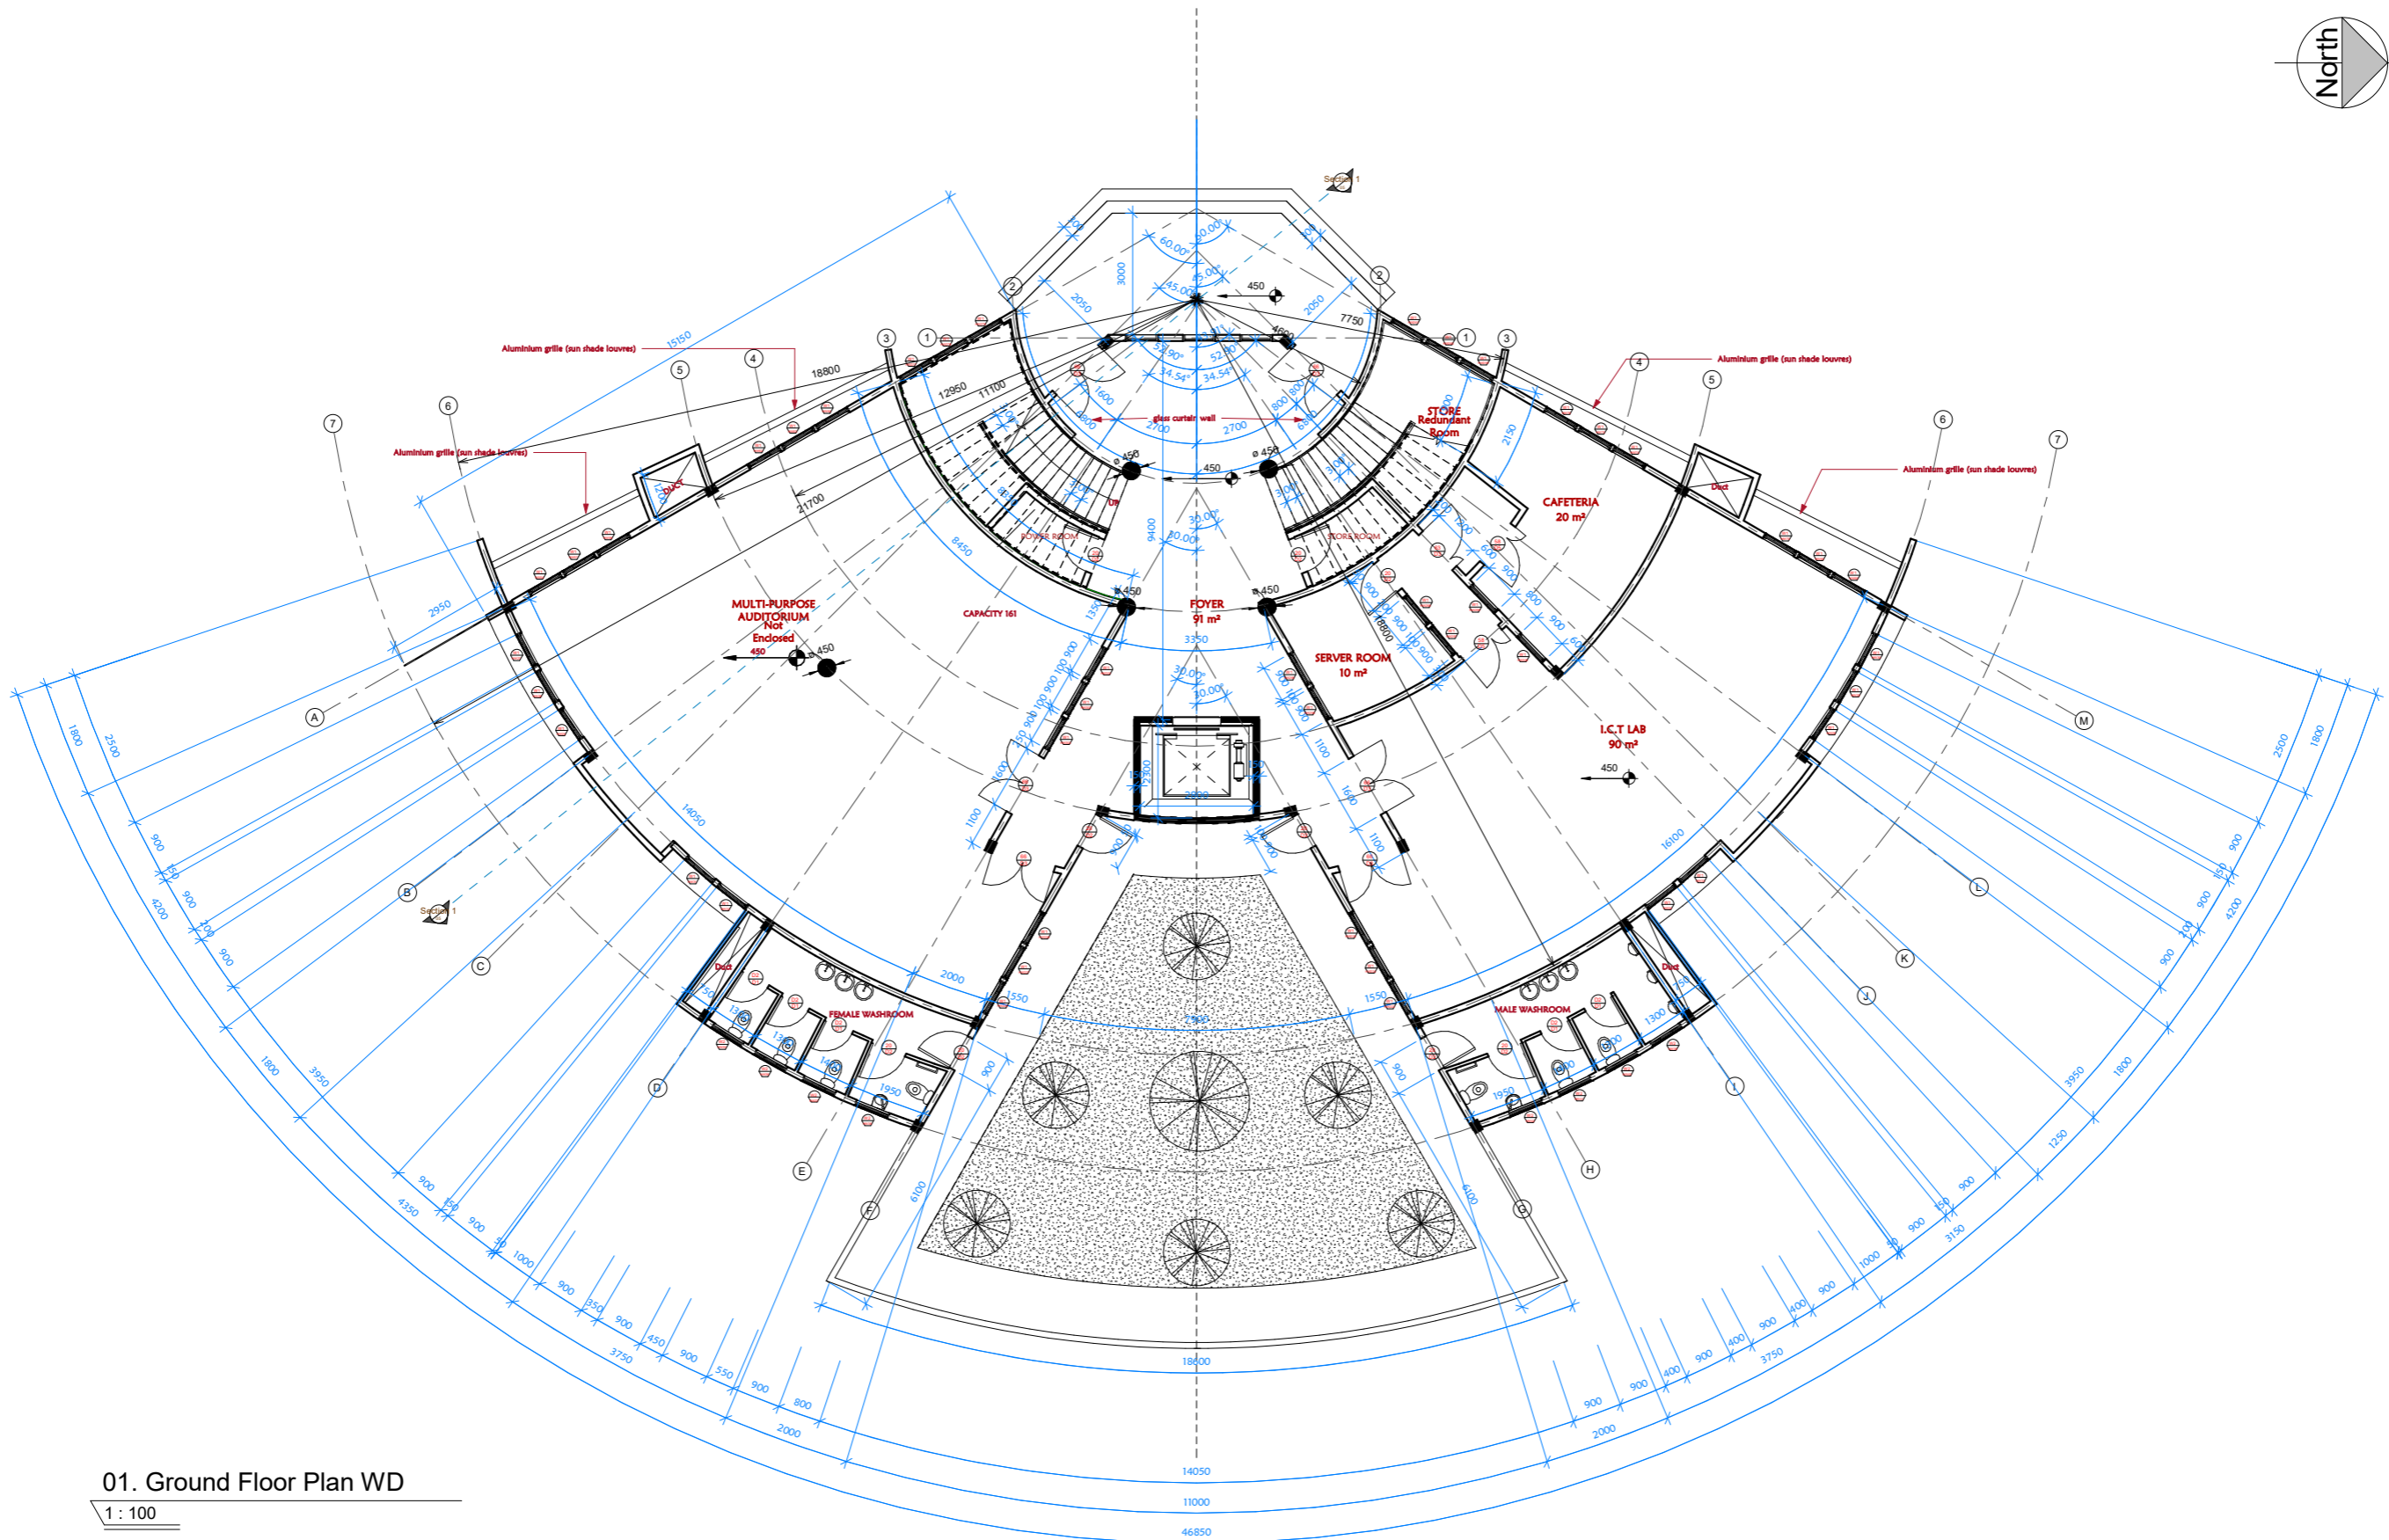

DEVELOPMENT OFFICE  
KNUST - KUMASI

 



01. Ground Floor Plan WD

1 : 100



# REGIONAL TRANSPORT RESEARCH AND EDUCATION CENTRE KUMASI- TRECK

GROUND FLOOR PLAN	
Drawn by	TABITHA DARROA DUA OPINSA
Checked by	ARC. TWUMASI ANSERAH AGYEI
Date	Scale

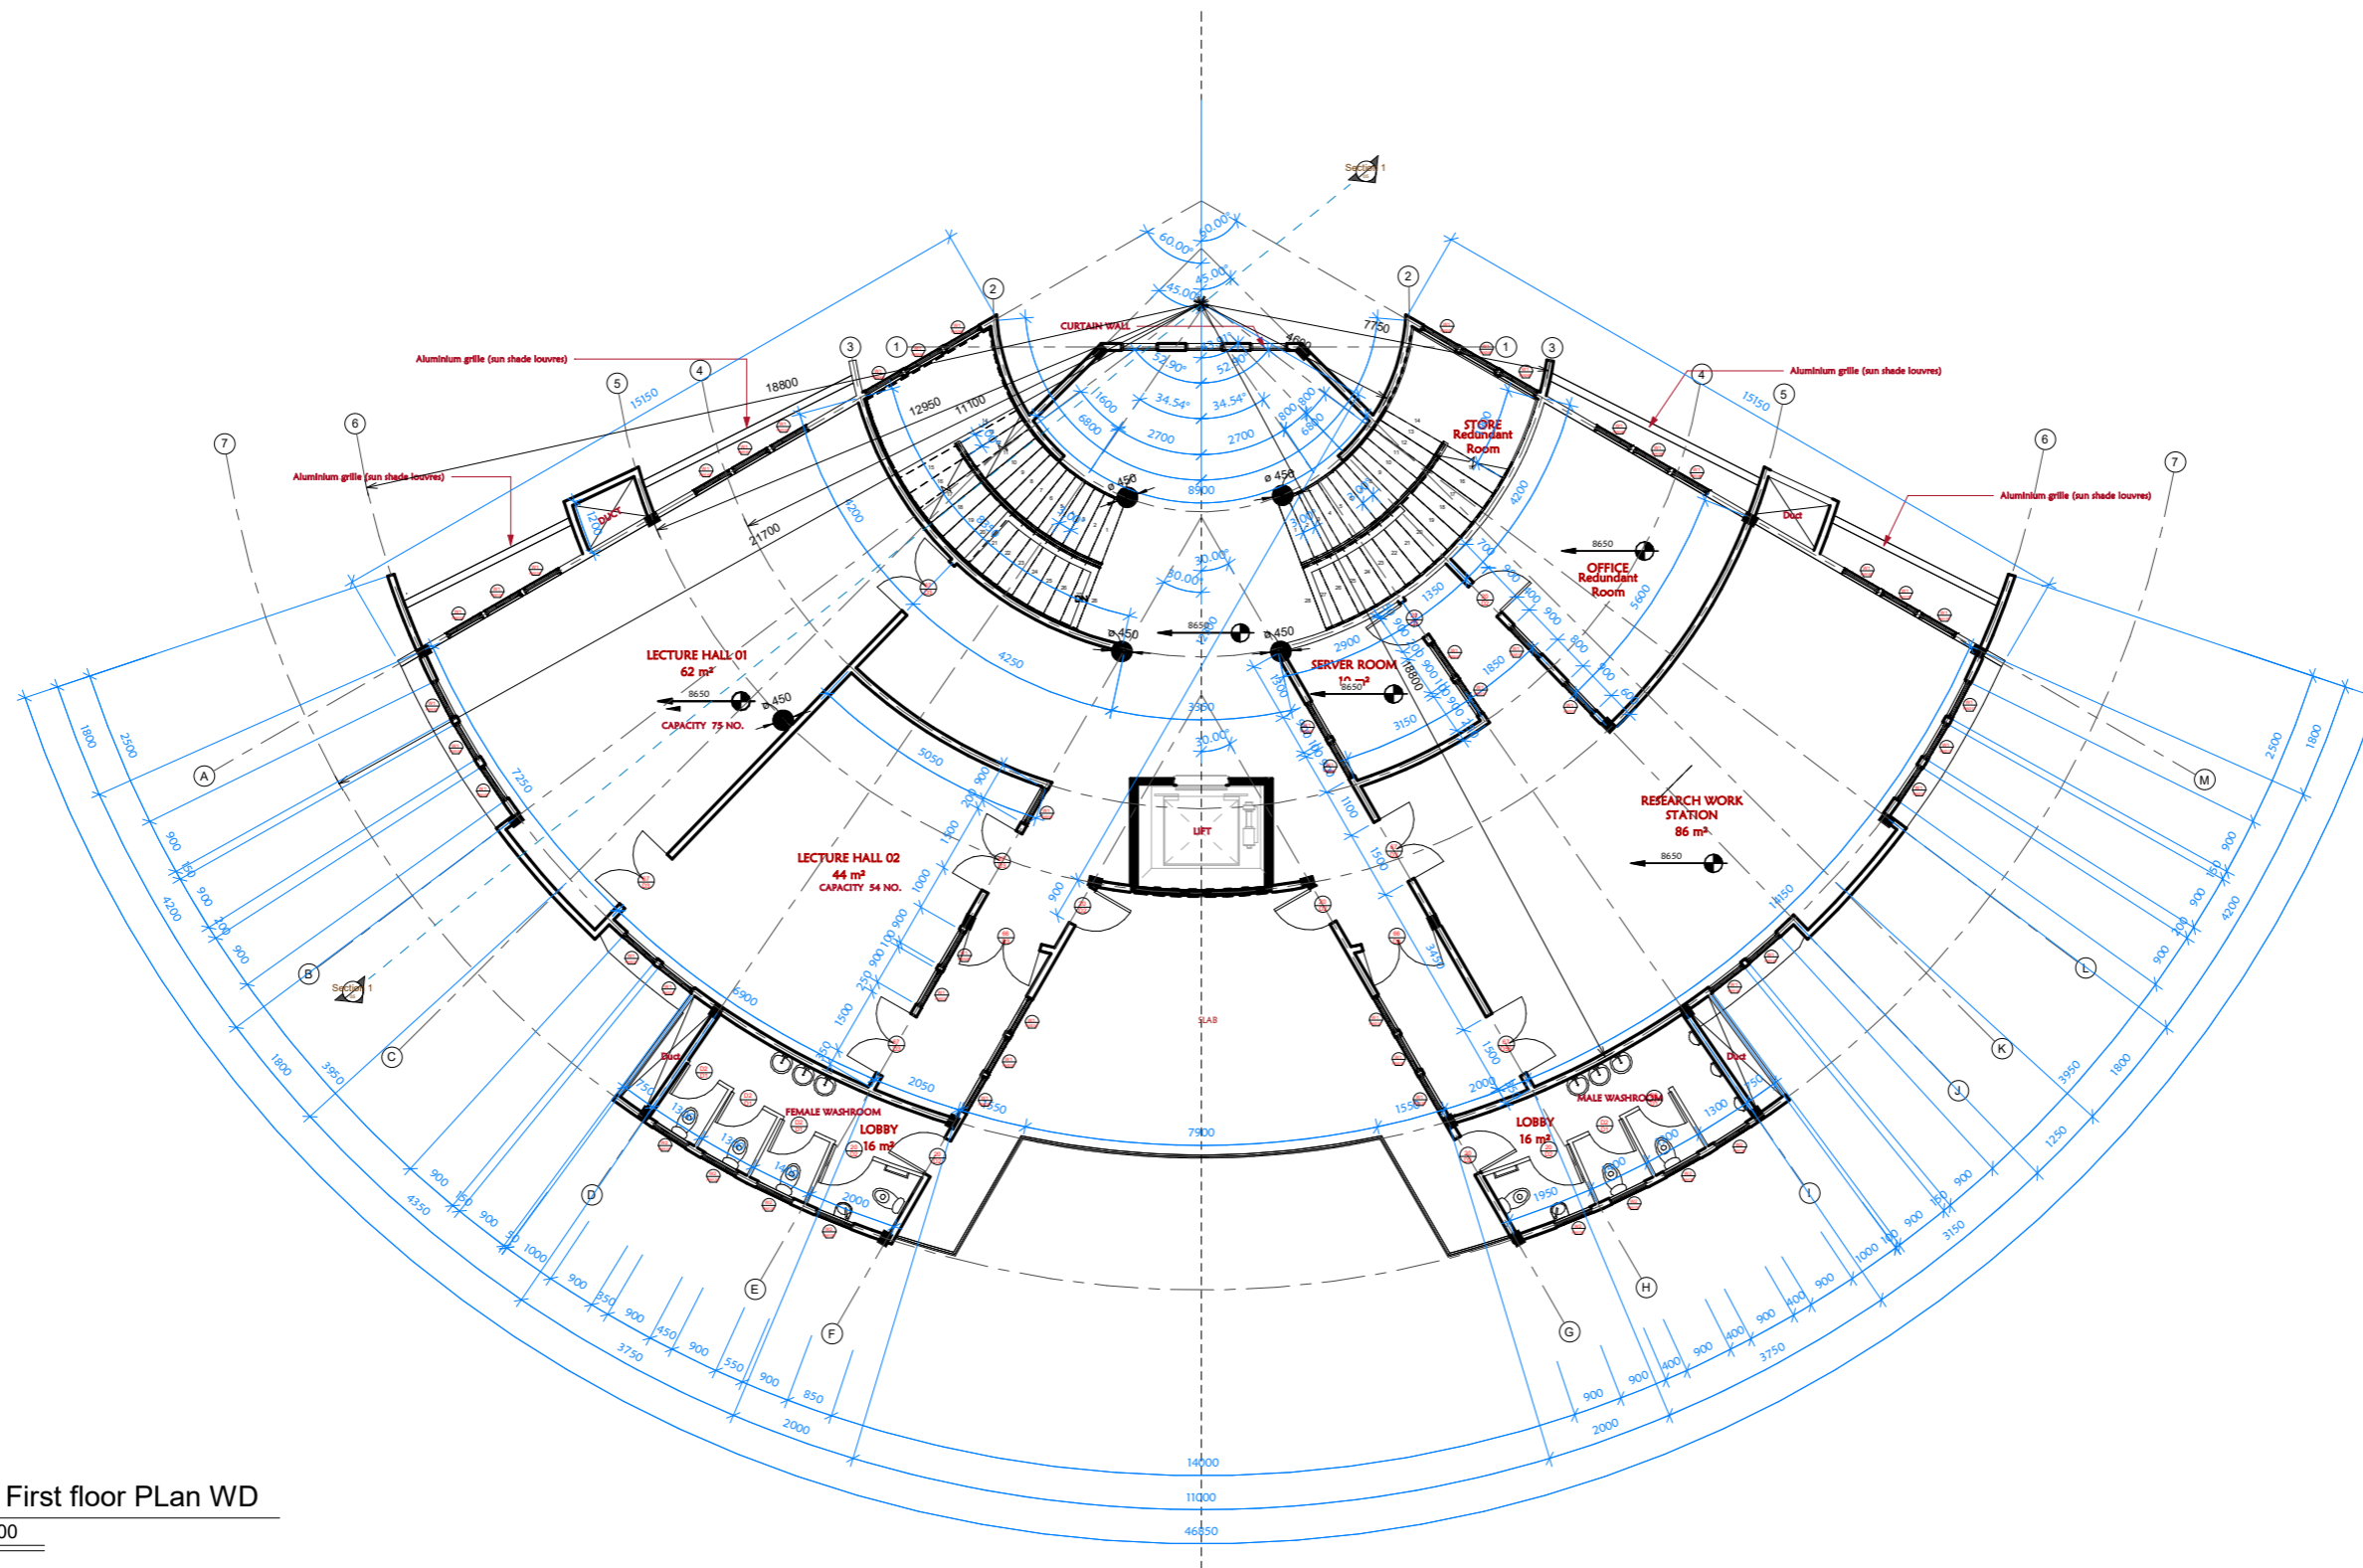
 


02. First floor PLan WD  
1 : 100



# REGIONAL TRANSPORT RESEARCH AND EDUCATION CENTRE KUMASI- TRECK

FIRST FLOOR PLAN	
Drawn by	TABITHA DARROSA DUA OYENKA
Checked by	ARC. TWUMASI ANKRAH AGYEE
Date	Scale

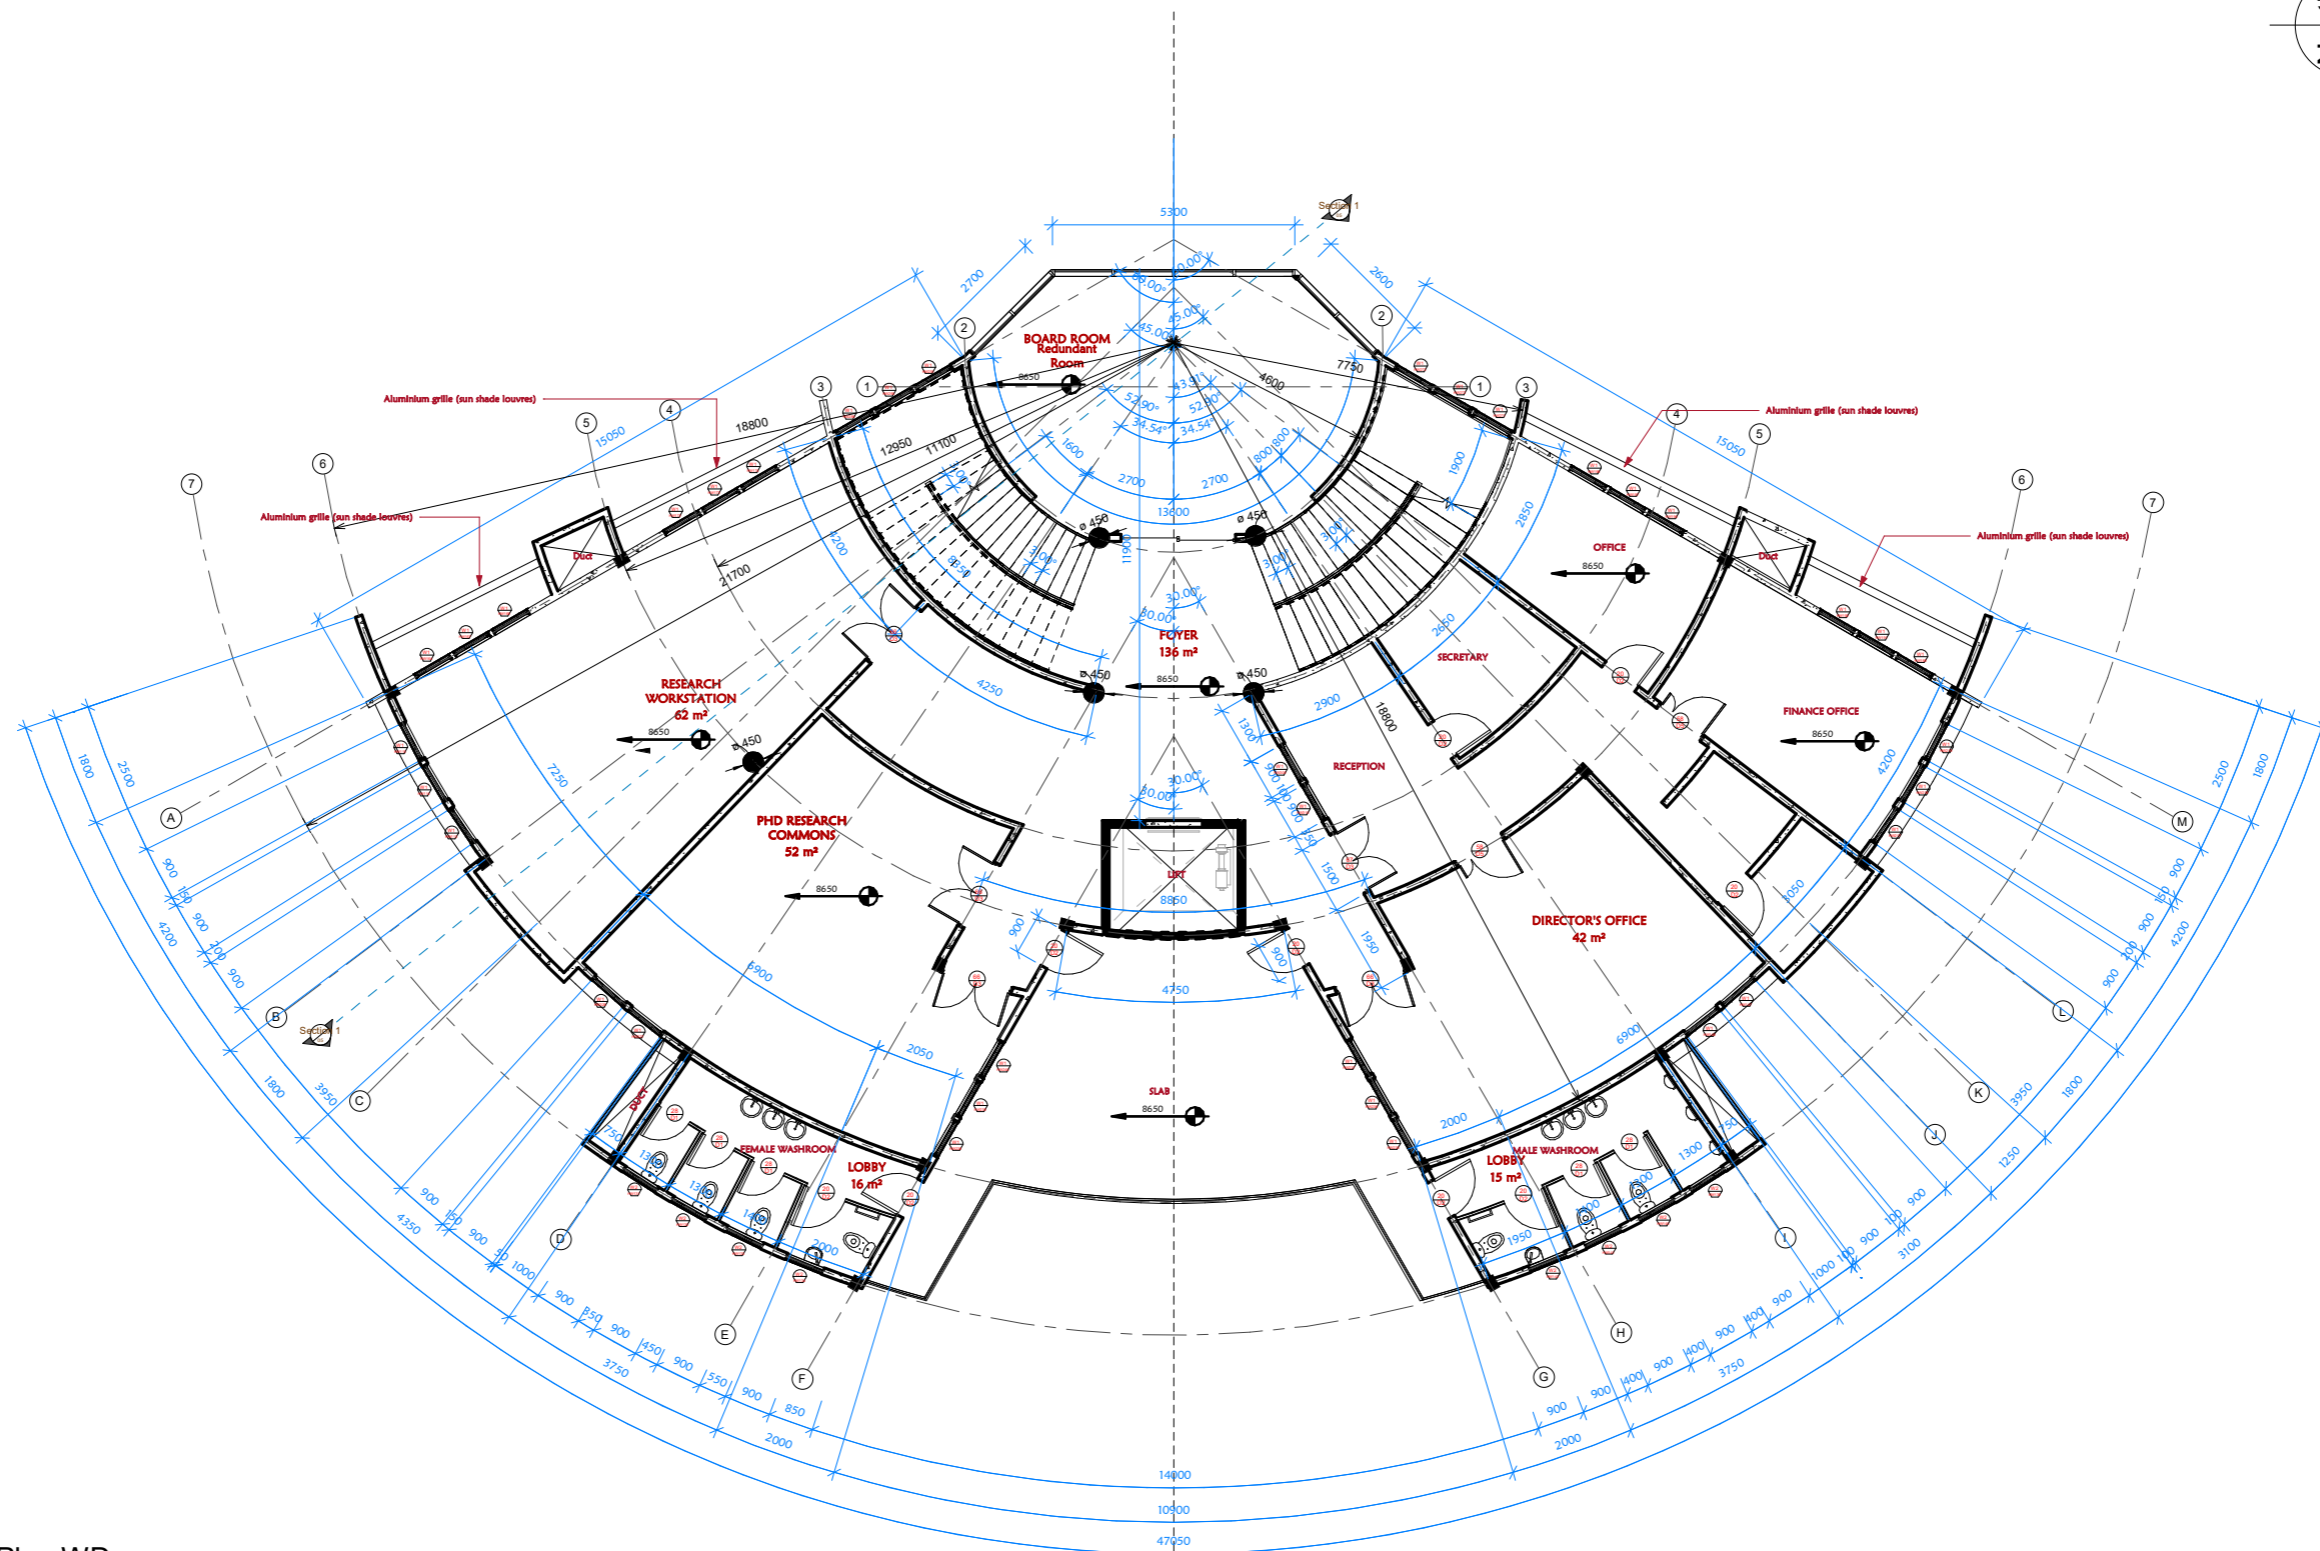 



03.Second Floor Plan WD

1 : 100



# REGIONAL TRANSPORT RESEARCH AND EDUCATION CENTRE KUMASI- TRECK

SECOND FLOOR PLAN	
Drawn by	TABITHA DARROGA DUA OYINKA
Checked by	ARC. TWUMASI ANKRAH JOYBE
Date	Scale

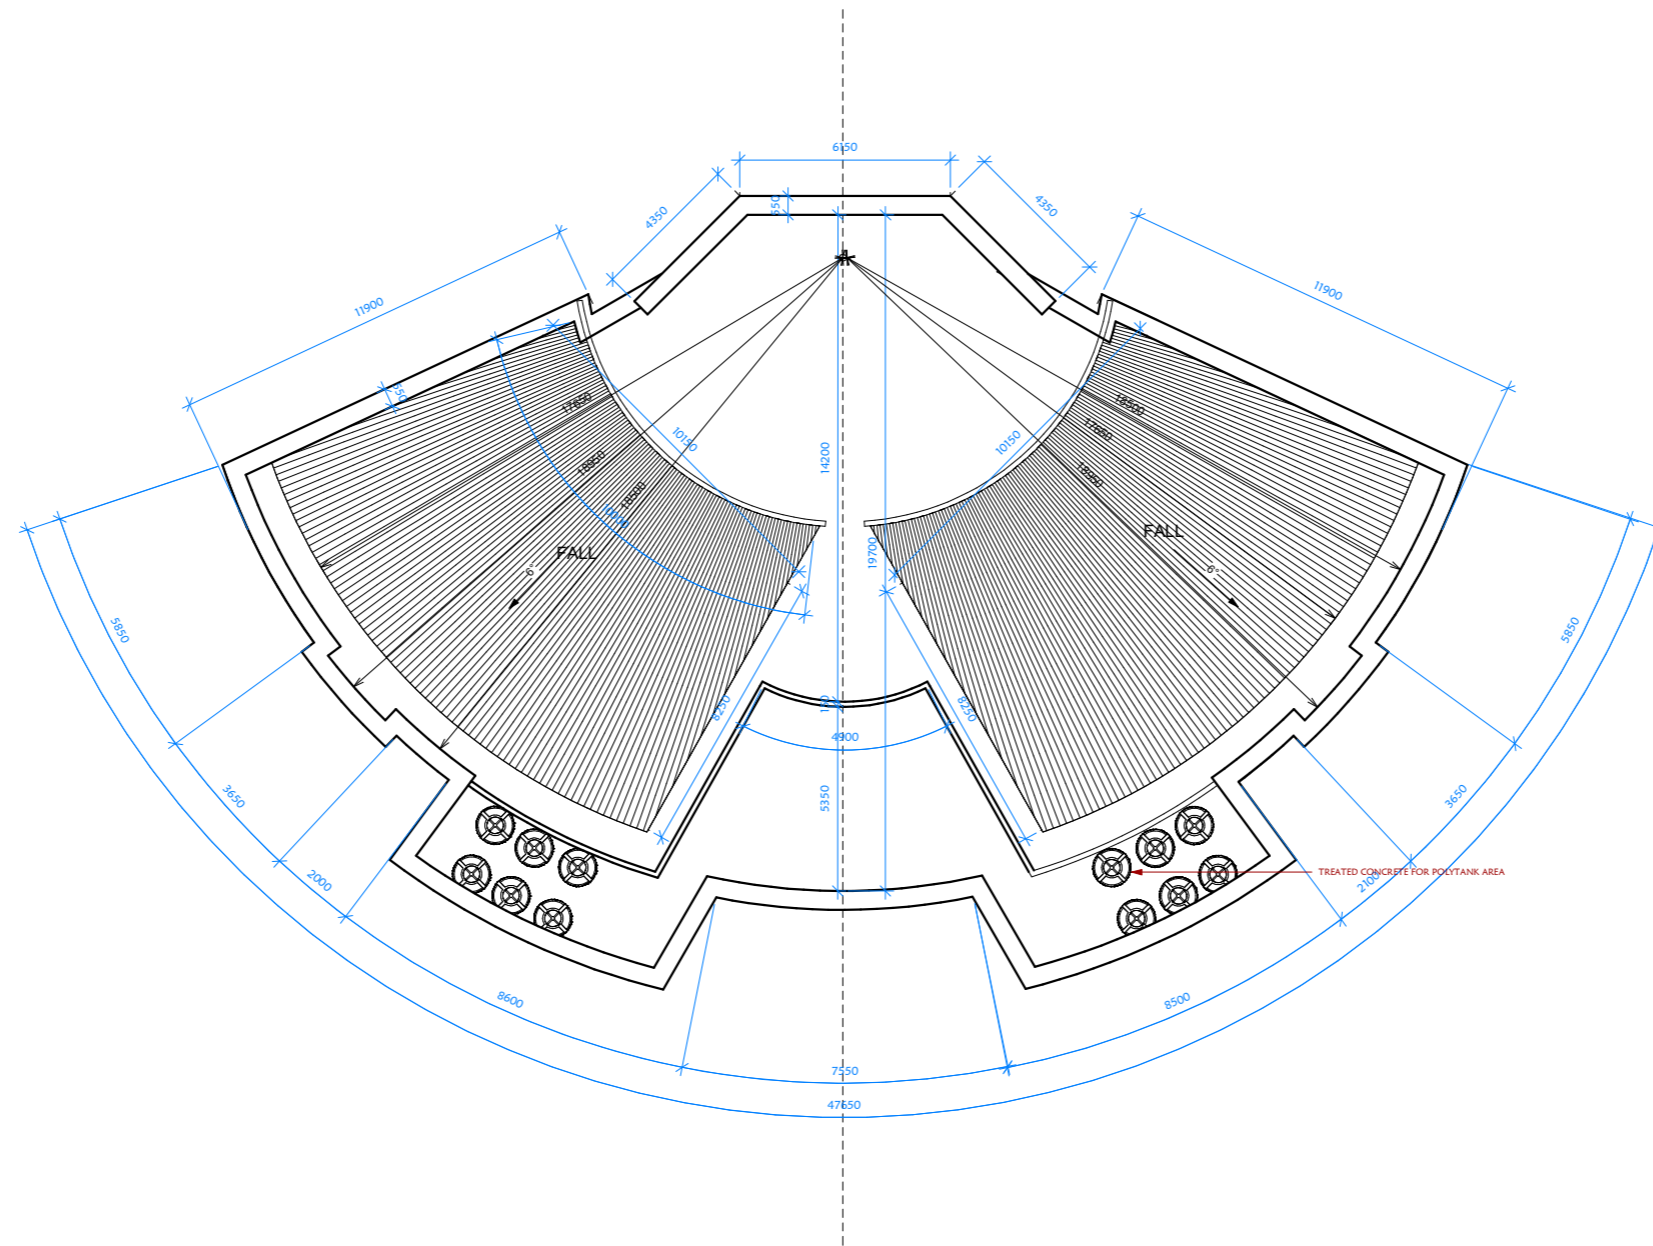 


Roof Plan  
1 : 100



**REGIONAL TRANSPORT RESEARCH AND EDUCATION CENTRE  
KUMASI- TRECK**

ROOF PLAN	
Drawn by	TABITHA DARROJA DEJA OYINSA
Checked by	ARC. TWUMASI ANKRAH AYOEI
Date	Scale

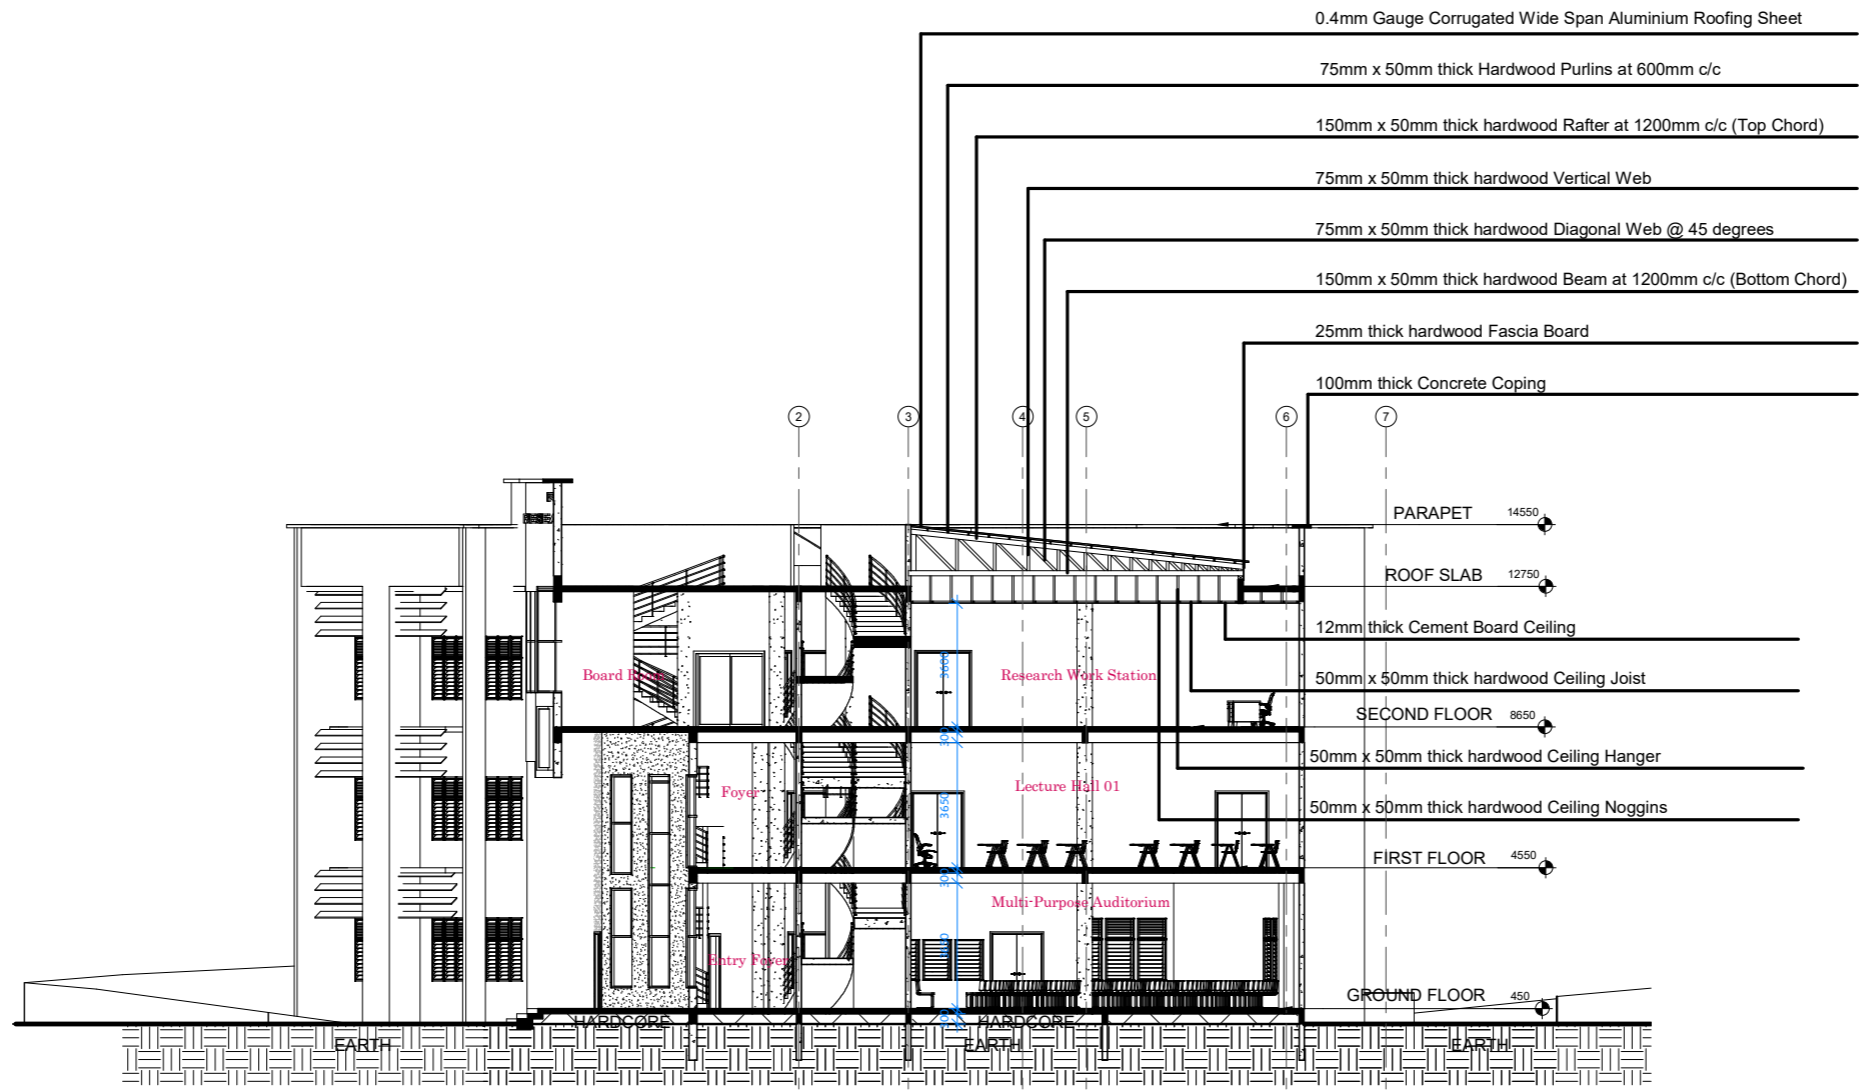

Section 1  
1 : 100




**REGIONAL TRANSPORT RESEARCH AND EDUCATION CENTRE  
KUMASI- TRECK**

SECTIONS	
Drawn by	TARITHA DAMROA DUA OYENSA
Checked by	ABC. TWUMASI-ANKRAH AGYEI
Date	Scale



North Elevation

1 : 100

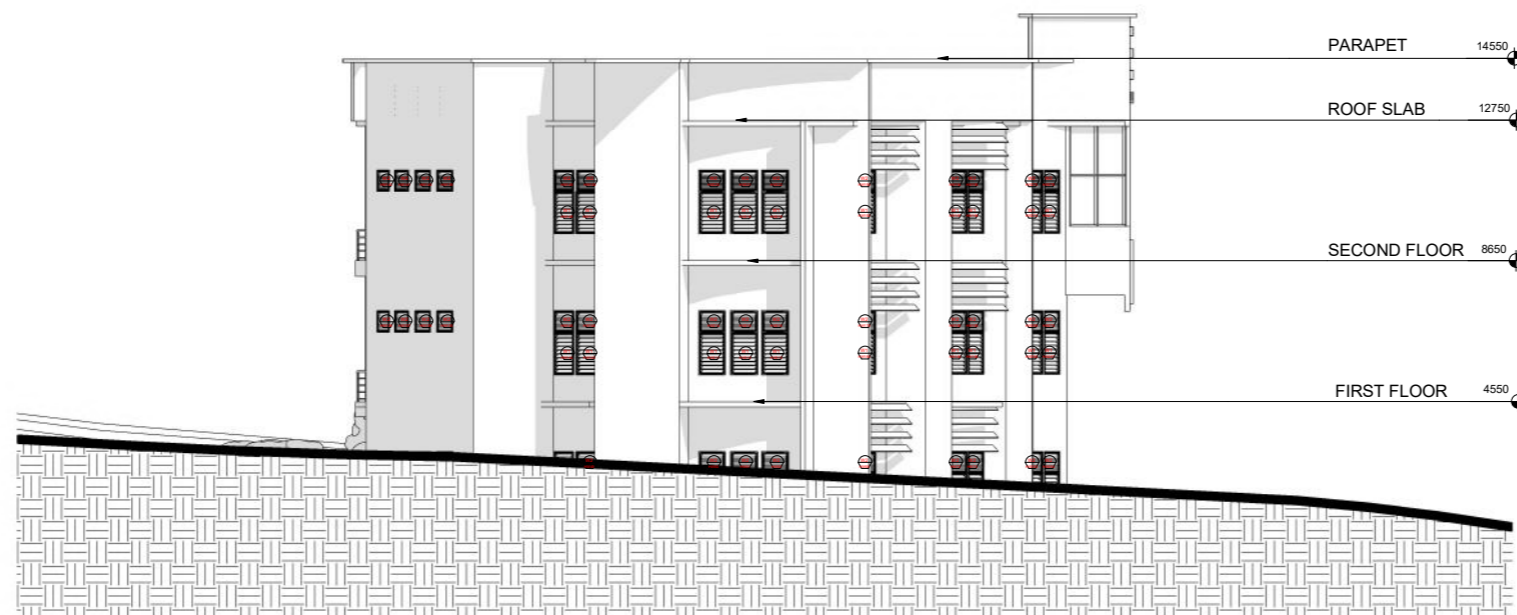

East Elevation

1 : 100



**REGIONAL TRANSPORT RESEARCH AND EDUCATION CENTRE  
KUMASI- TRECK**

ELEVATIONS	
Drawn by	TABITHA DARROSA DUA OYINKA
Checked by	ARC. TWUMASI ANIKRAH AYOYE
Date	Scale



South Elevation

1 : 100



West Elevation



1 : 100



**REGIONAL TRANSPORT RESEARCH AND EDUCATION CENTRE  
KUMASI- TRECK**

ELEVATIONS	
Drawn by	TABITHA DARROGA DUA OYENKA
Checked by	ARC. TWUMANSI ANKRAH AGYEI
Date	Scale

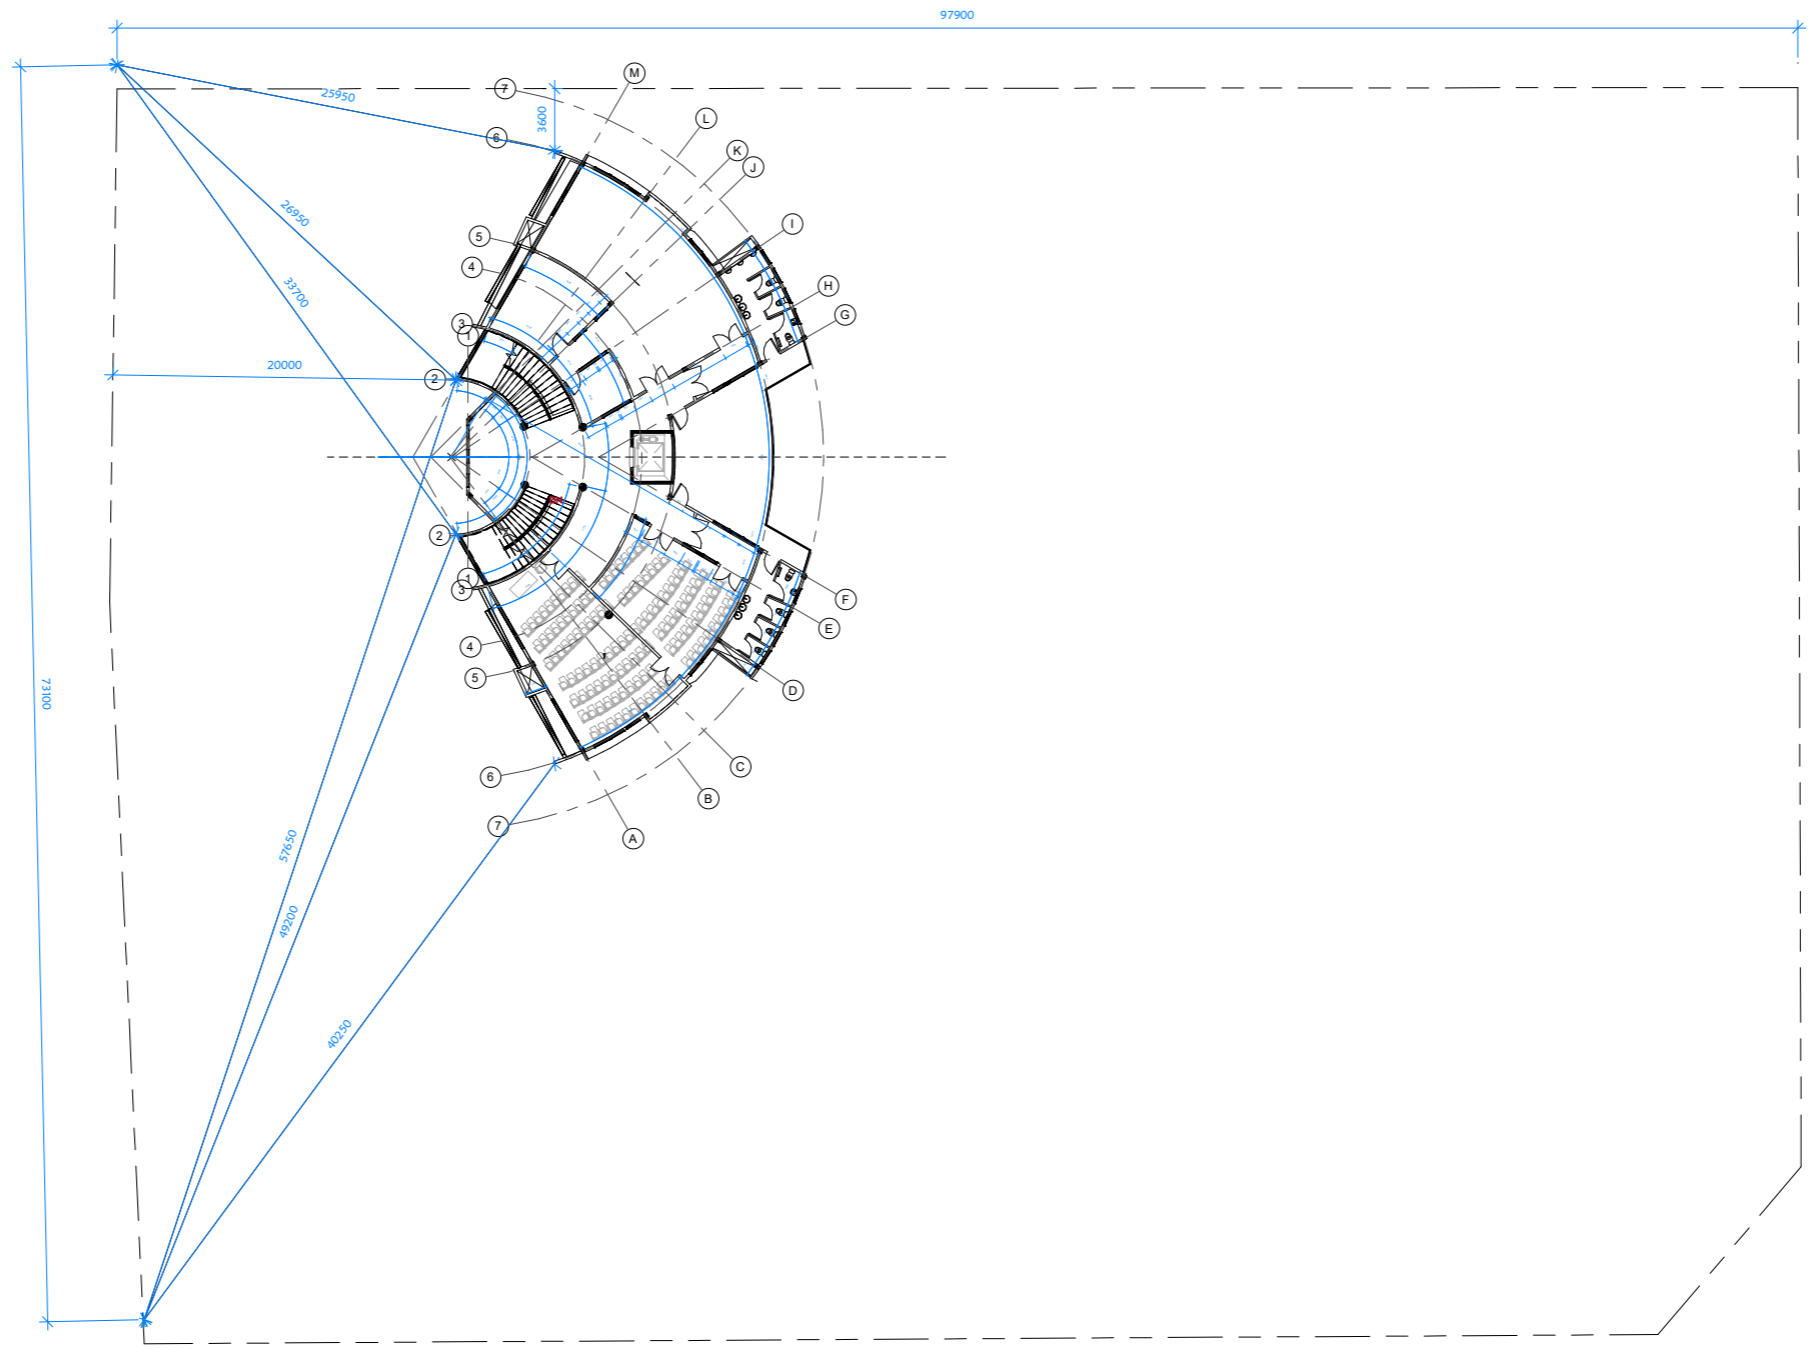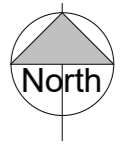









 
 


**BLOCK PLAN**  
1 : 200







**REGIONAL TRANSPORT RESEARCH AND EDUCATION CENTRE  
KUMASI- TRECK**

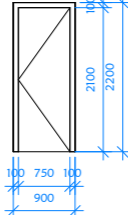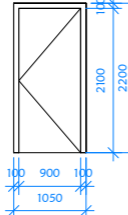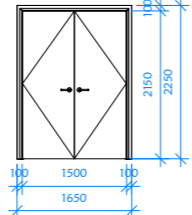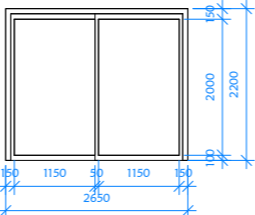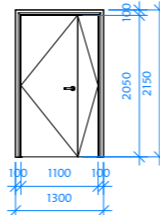  BLOCK PLAN	
Drawn by	TARITHA DARRIZA DUA OYINKA
Checked by	ABC TWUMASI ANKRAH AGYEI
Date	Scale

DOOR SCHEDULE					
TYPE	D1	D2	D3	D4	D5
ELEVATION					
PLAN					
QUANTITY	10	26	12	1	4
DESCRIPTION	HARDWOOD SINGLE SWING SINGLE LEAF FLUSH DOOR	HARDWOOD SINGLE SWING SINGLE LEAF FLUSH DOOR	HARDWOOD SINGLE SWING DOUBLE LEAF DOOR	ALUMINIUM SLIDING GLASS DOOR	HARDWOOD SINGLE SWING DOUBLE LEAF DOOR
<b>TOTAL NUMBER OF DOORS</b>				<b>53</b>	

Door Schedule

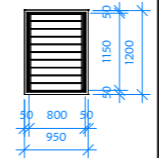 1 : 50

WINDOW SCHEDULE		
TYPE	W1	W2
ELEVATION		
PLAN		
QUANTITY	122	126
DESCRIPTION	SINGLE BAY ALUMINIUM FRAMED LOUVRE WINDOW	SINGLE BAY ALUMINIUM FRAMED FANLIGHT LOUVRE WINDOW
<b>TOTAL NUMBER OF WINDOWS</b>		<b>248</b>

Window Schedule

1 : 50



**REGIONAL TRANSPORT RESEARCH AND EDUCATION CENTRE  
KUMASI- TRECK**

DOOR & WINDOW SCHEDULE	
Drawn by	TARITHA DAERKOA DUA OYINKA
Checked by	ARC. TWUMASI ANKRAH JOYEE
Date	Scale

PERSPECTIVE



**REGIONAL TRANSPORT RESEARCH AND EDUCATION CENTRE  
KUMASI- TRECK**

3D IMPRESSION	
Drawn by	TARITHA DARROA DUA OYENKA
Checked by	ARC. TWUMASI ANKRAH JOYEE
Date	Scale

PERSPECTIVE



**REGIONAL TRANSPORT RESEARCH AND EDUCATION CENTRE  
KUMASI- TRECK**

3D IMPRESSION	
Drawn by	TABITHA DARROKA DUA OYINKA
Checked by	ABC. TWUMASI-ANKRAH MOYI
Date	Scale